



FEDERAL COPYRIGHT PROTECTION EXTENDS TO ORIGINAL AND MODIFIED DERIVATIVE PLANS, IS APPLICABLE TO INTENTIONAL AND UNINTENTIONAL INFRINGEMENTS, AND PROVIDES FOR SPECIFIC STATUTORY DAMAGES, BOTH CIVIL AND CRIMINAL

THESE PLANS ARE THE PROPERTY OF WESTRIDGE BUILDERS INC. AND MAY NOT BE REPRODUCED OR USED WITHOUT THE EXPRESSED PERMISSION OF WESTRIDGE BUILDERS INC.


ALL RIGHTS RESERVED AND PROTECTED BY THE COPYRIGHT LAWS OF THE UNITED STATES OF AMERICA @ 2017

08-08-17

-LOT 11 SPW-



(CAMBRIDGE)

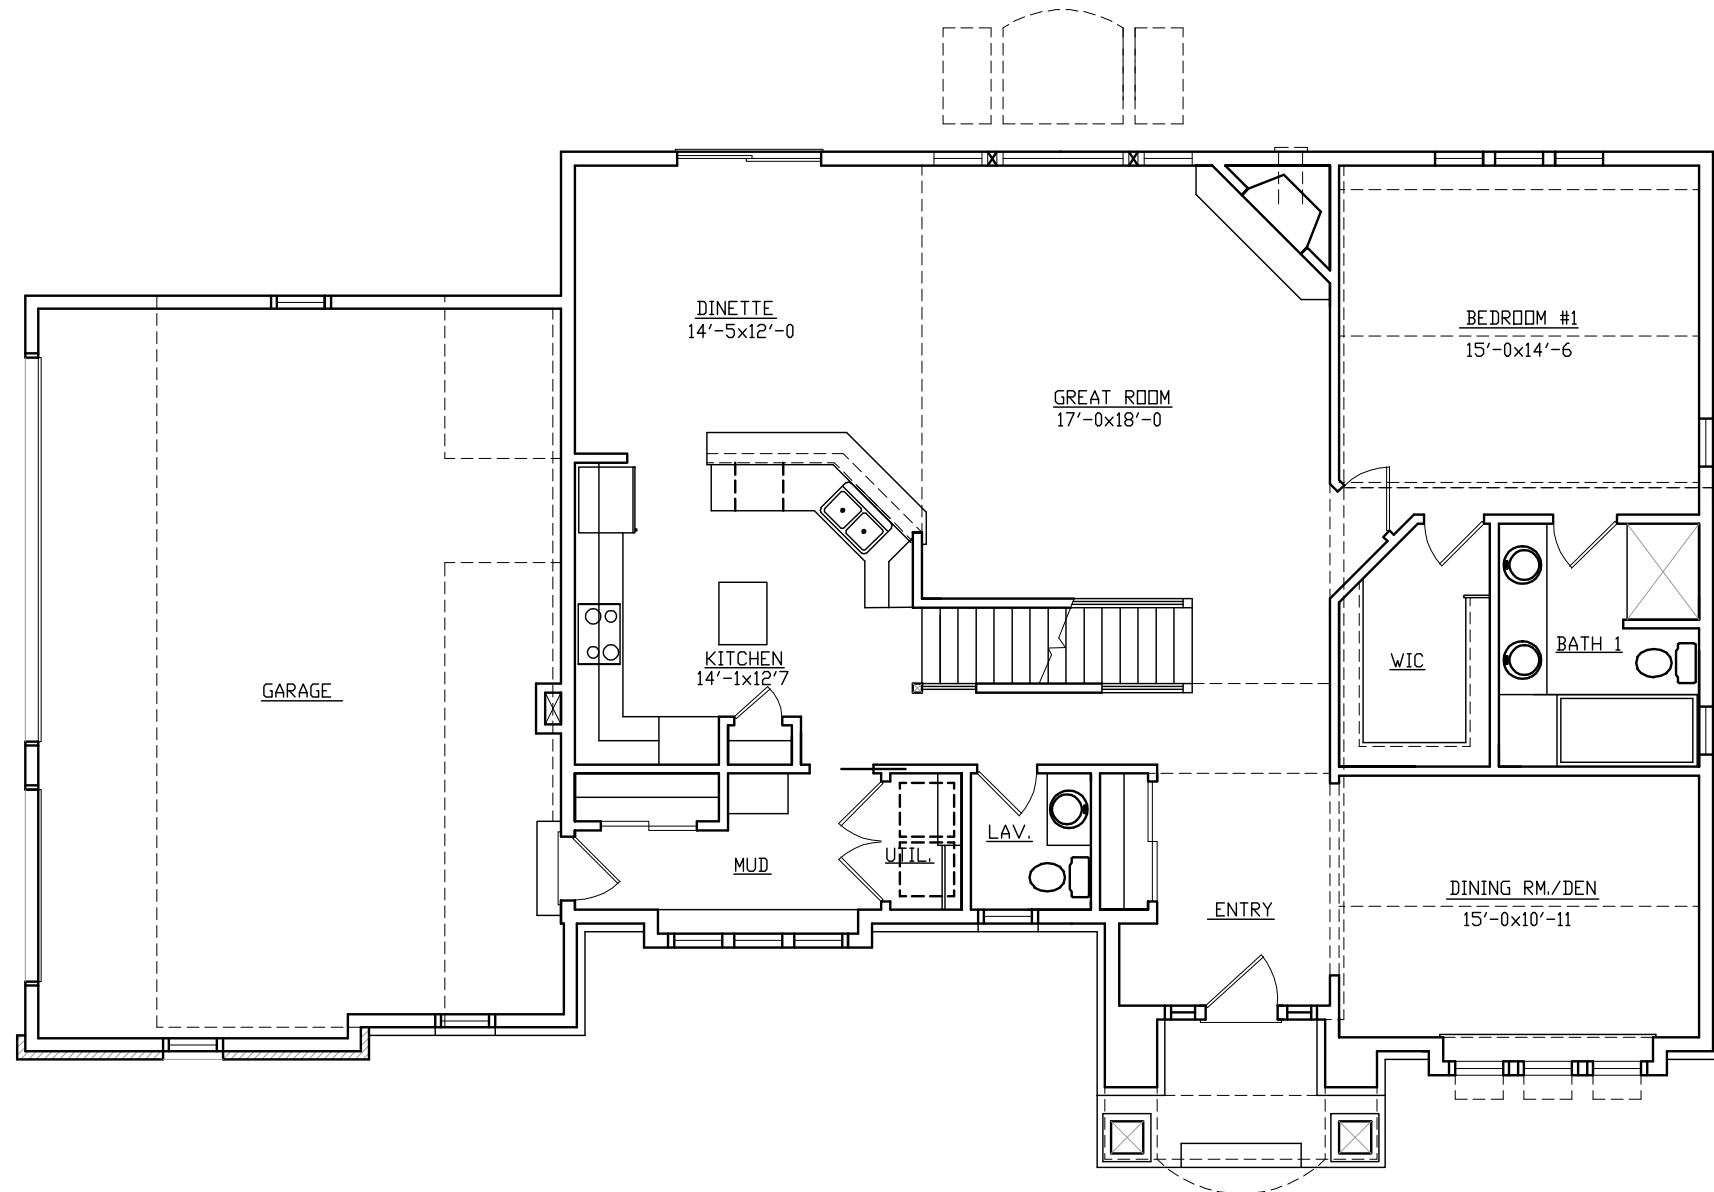

FIRST FLOOR PLAN

SCALE 1/8" = 1'-0" 1682 SQ. FT.

FEDERAL COPYRIGHT PROTECTION EXTENDS TO ORIGINAL AND MODIFIED DERIVATIVE PLANS, IS APPLICABLE TO INTENTIONAL AND UNINTENTIONAL INFRINGEMENTS, AND PROVIDES FOR SPECIFIC STATUTORY DAMAGES, BOTH CIVIL AND CRIMINAL

THESE PLANS ARE THE PROPERTY OF WESTRIDGE BUILDERS INC. AND MAY NOT BE REPRODUCED OR USED WITHOUT THE EXPRESSED PERMISSION OF WESTRIDGE BUILDERS INC.


ALL RIGHTS RESERVED AND PROTECTED BY THE COPYRIGHT LAWS OF THE UNITED STATES OF AMERICA @ 2017

08-08-17

-LOT 11 SPW-



(CAMBRIDGE)

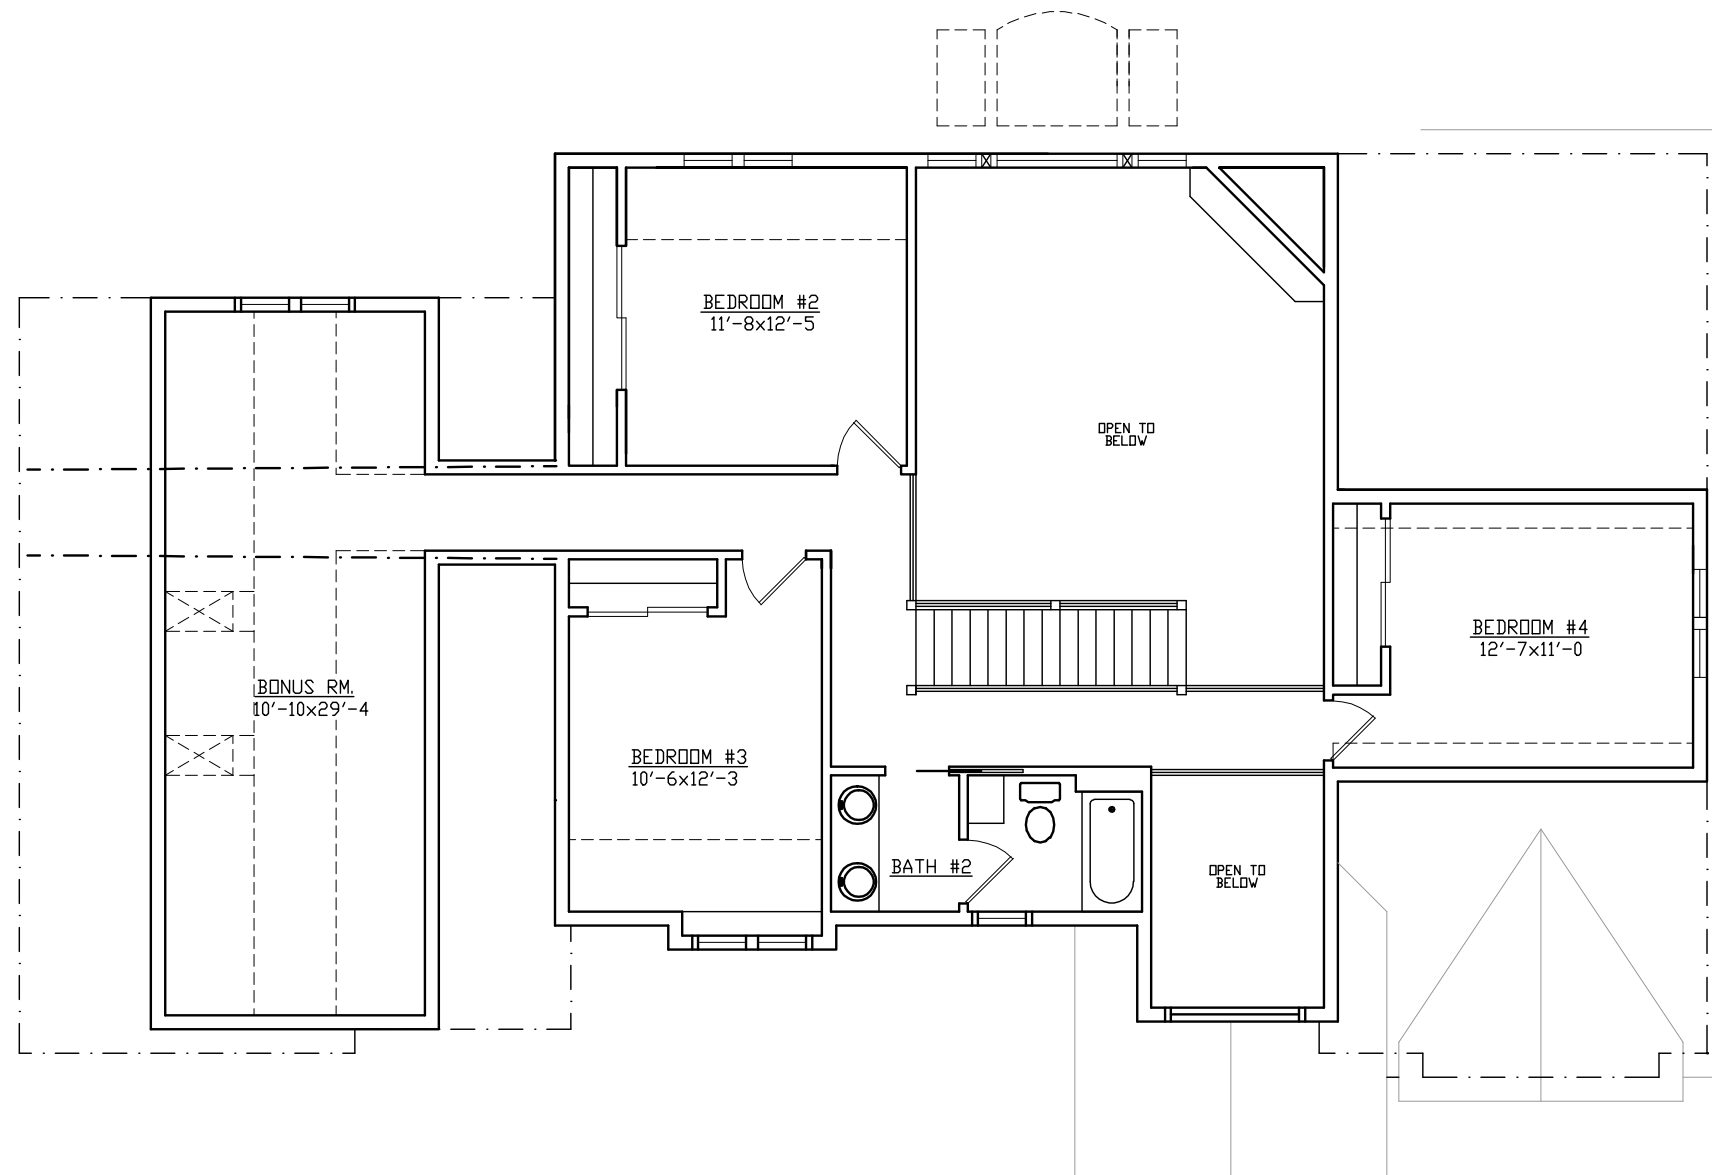

SECOND FLOOR PLAN

SCALE 1/8" = 1'-0" 1224 SQ. FT.